

175'

149.23'




179.74'

117.26'




↑
North

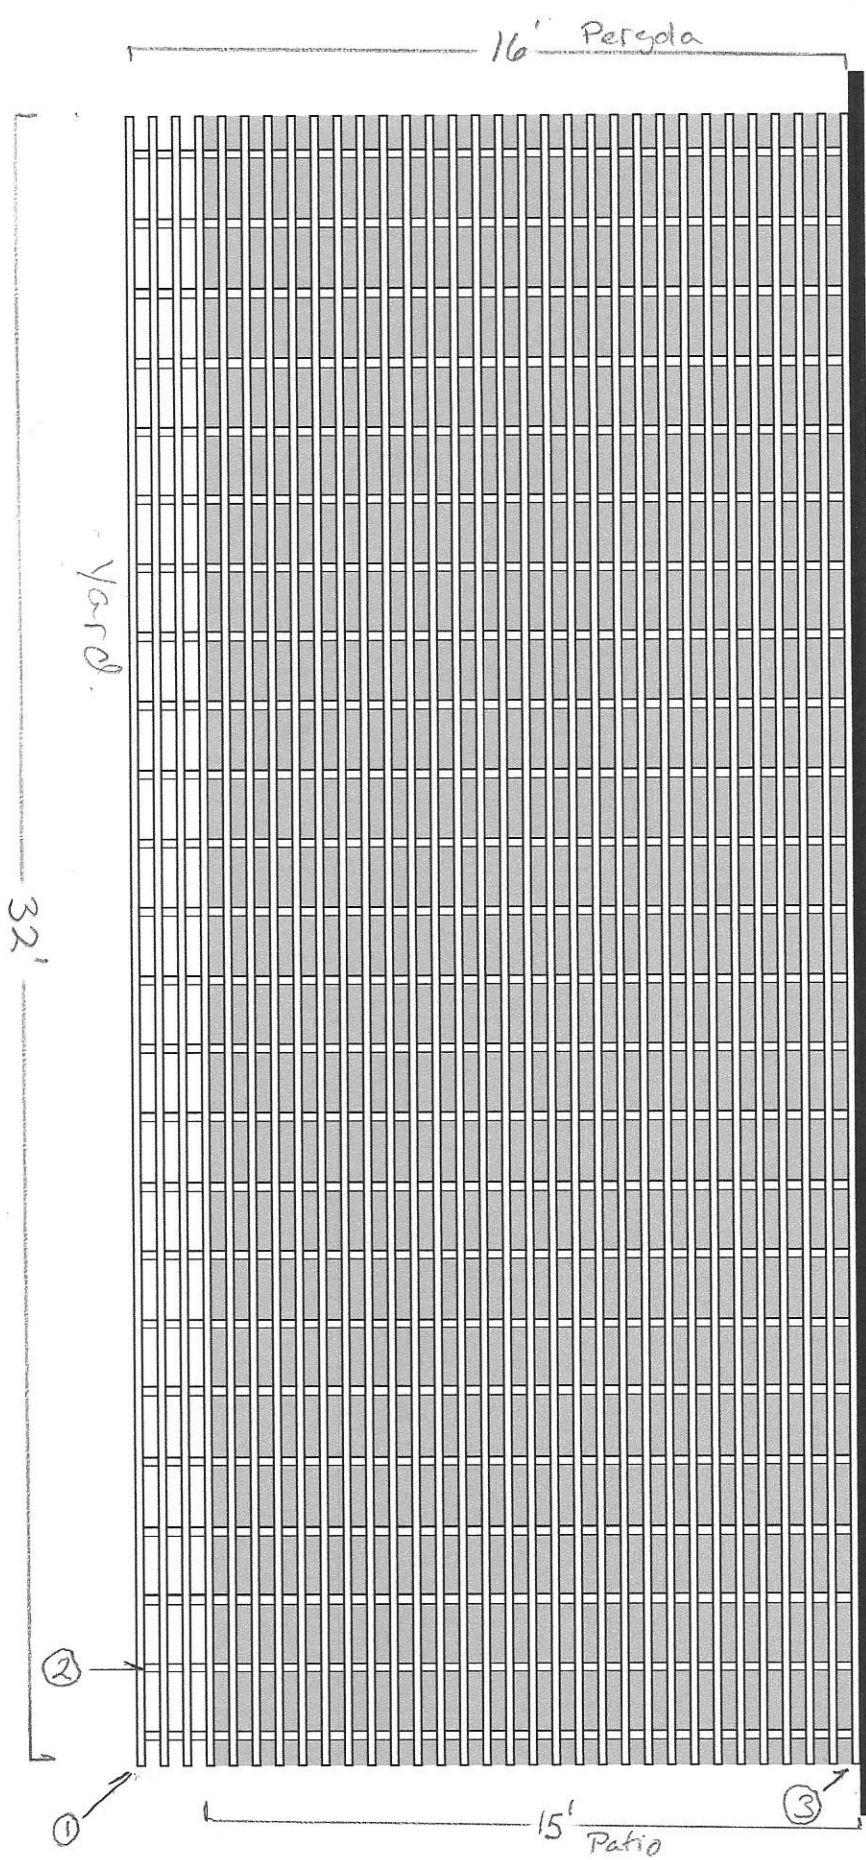


Legend

- ① 2" x 2" @ 6" o.c. Trellis
- ② 2" x 6" @ 16" o.c. Purlin
- ③ 2" x 8" attached to house
- ④ 2" x 6" Header.
- ⑤ 4" x 4" Column

* ALL REDWOOD MATERIAL

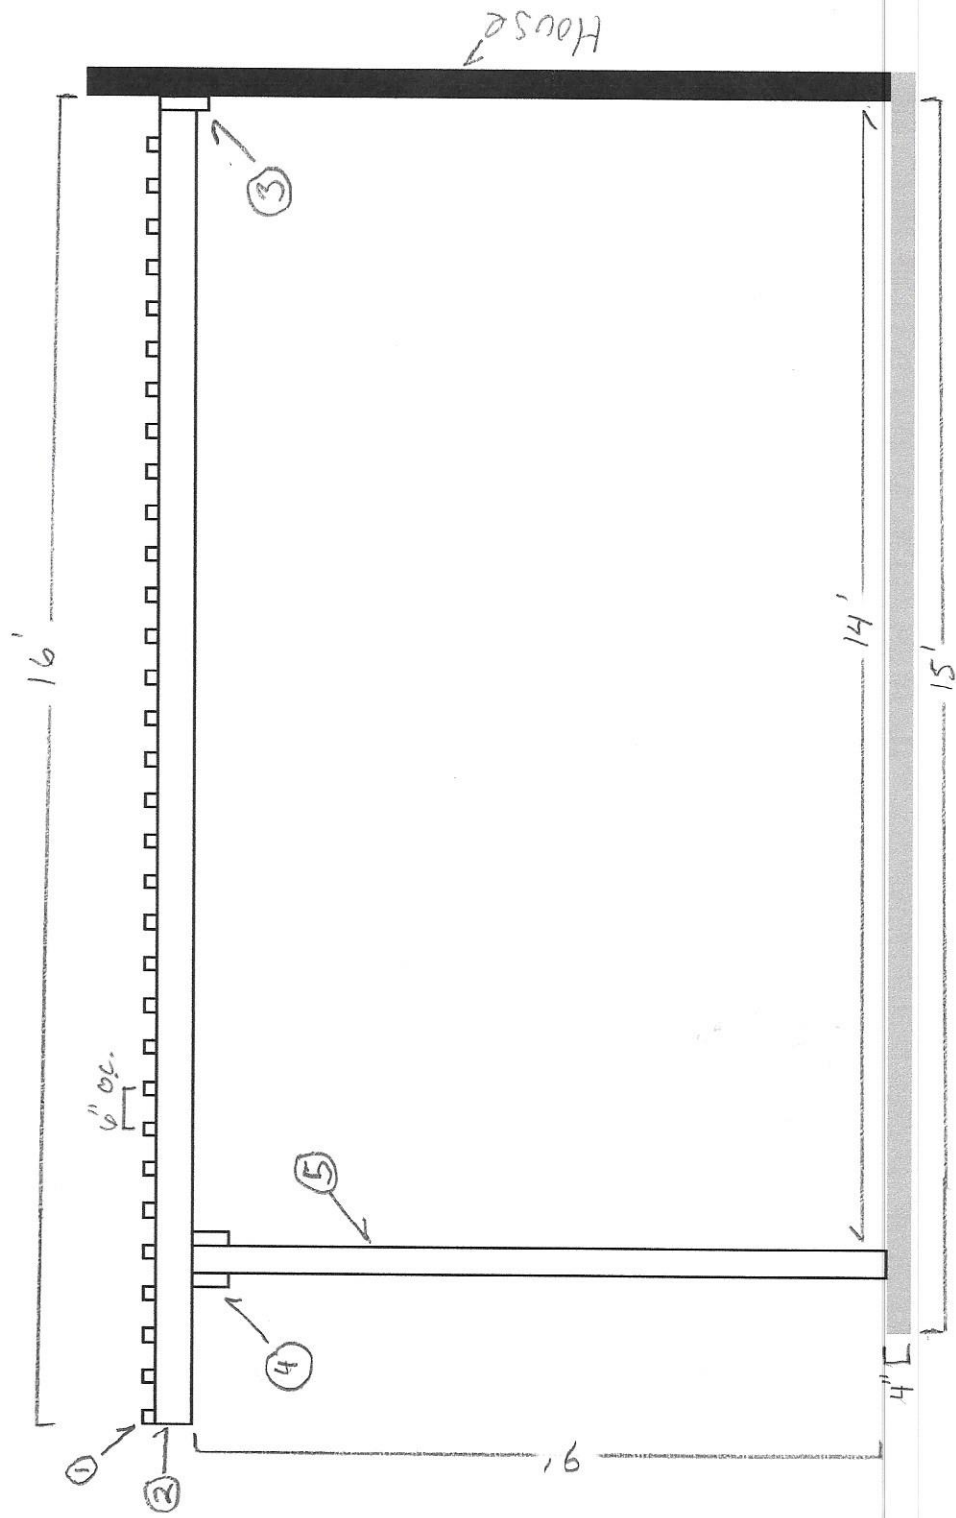

* Looking North

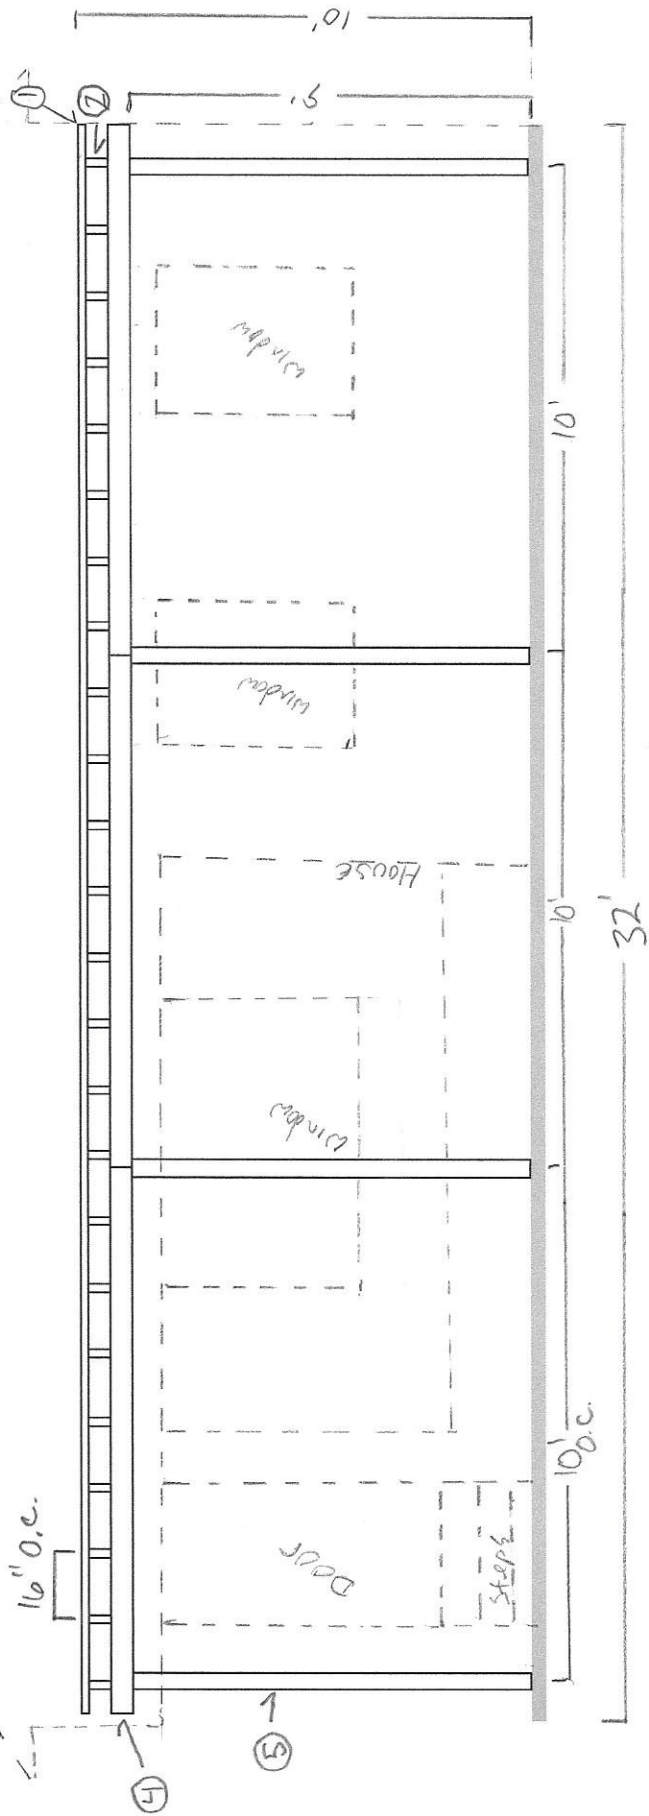

* Looking East.

Column Base and Header Hardware

